




Proposed Pool Plan - NTS

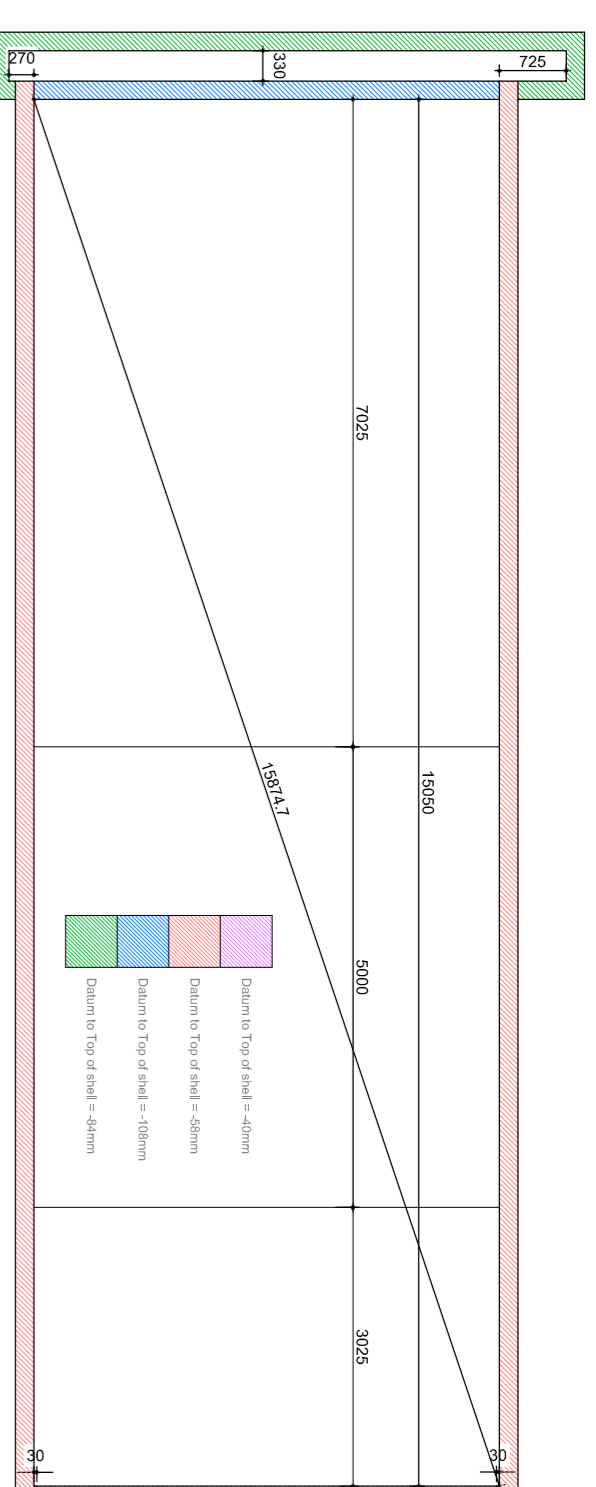


Proposed Shell Heights - NTS

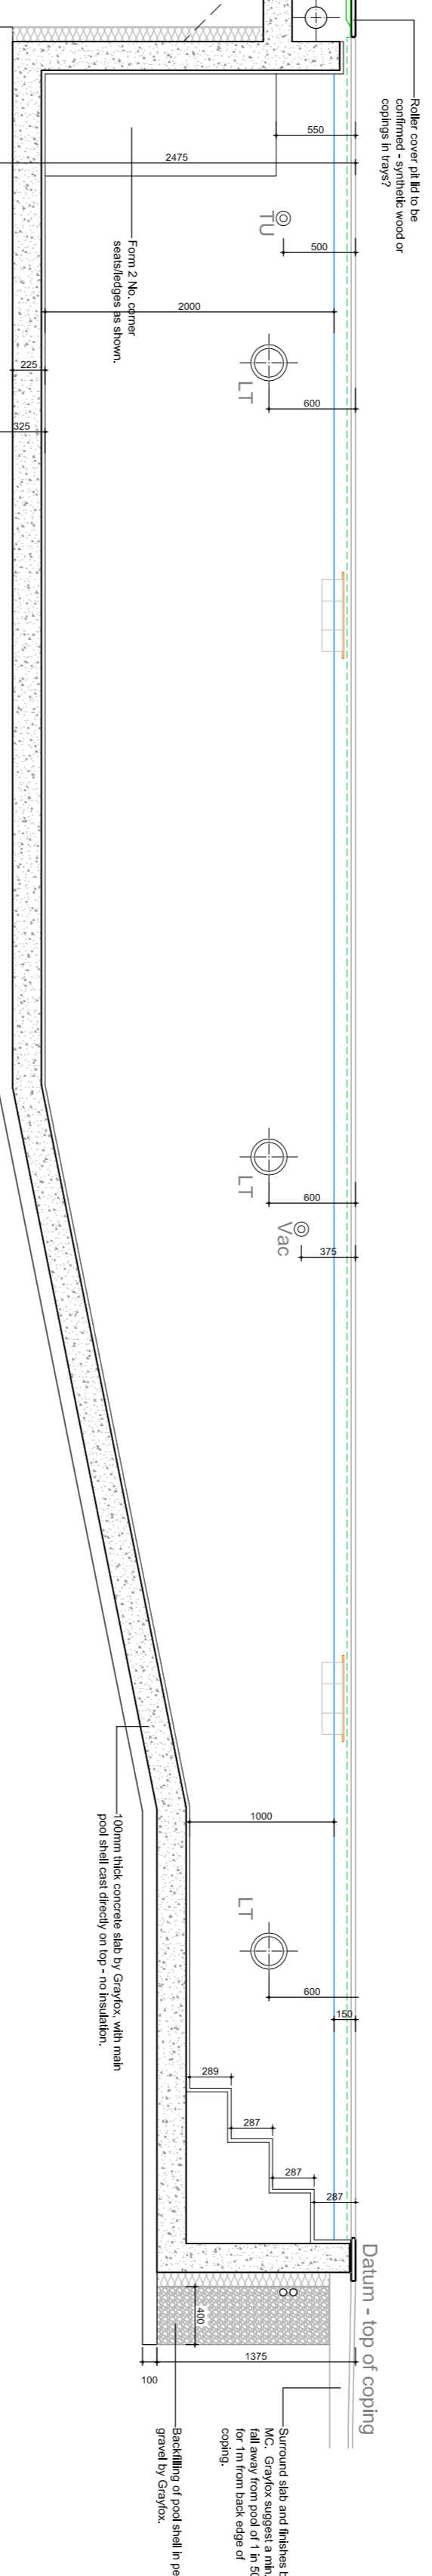

Proposed Pool Section - NTS

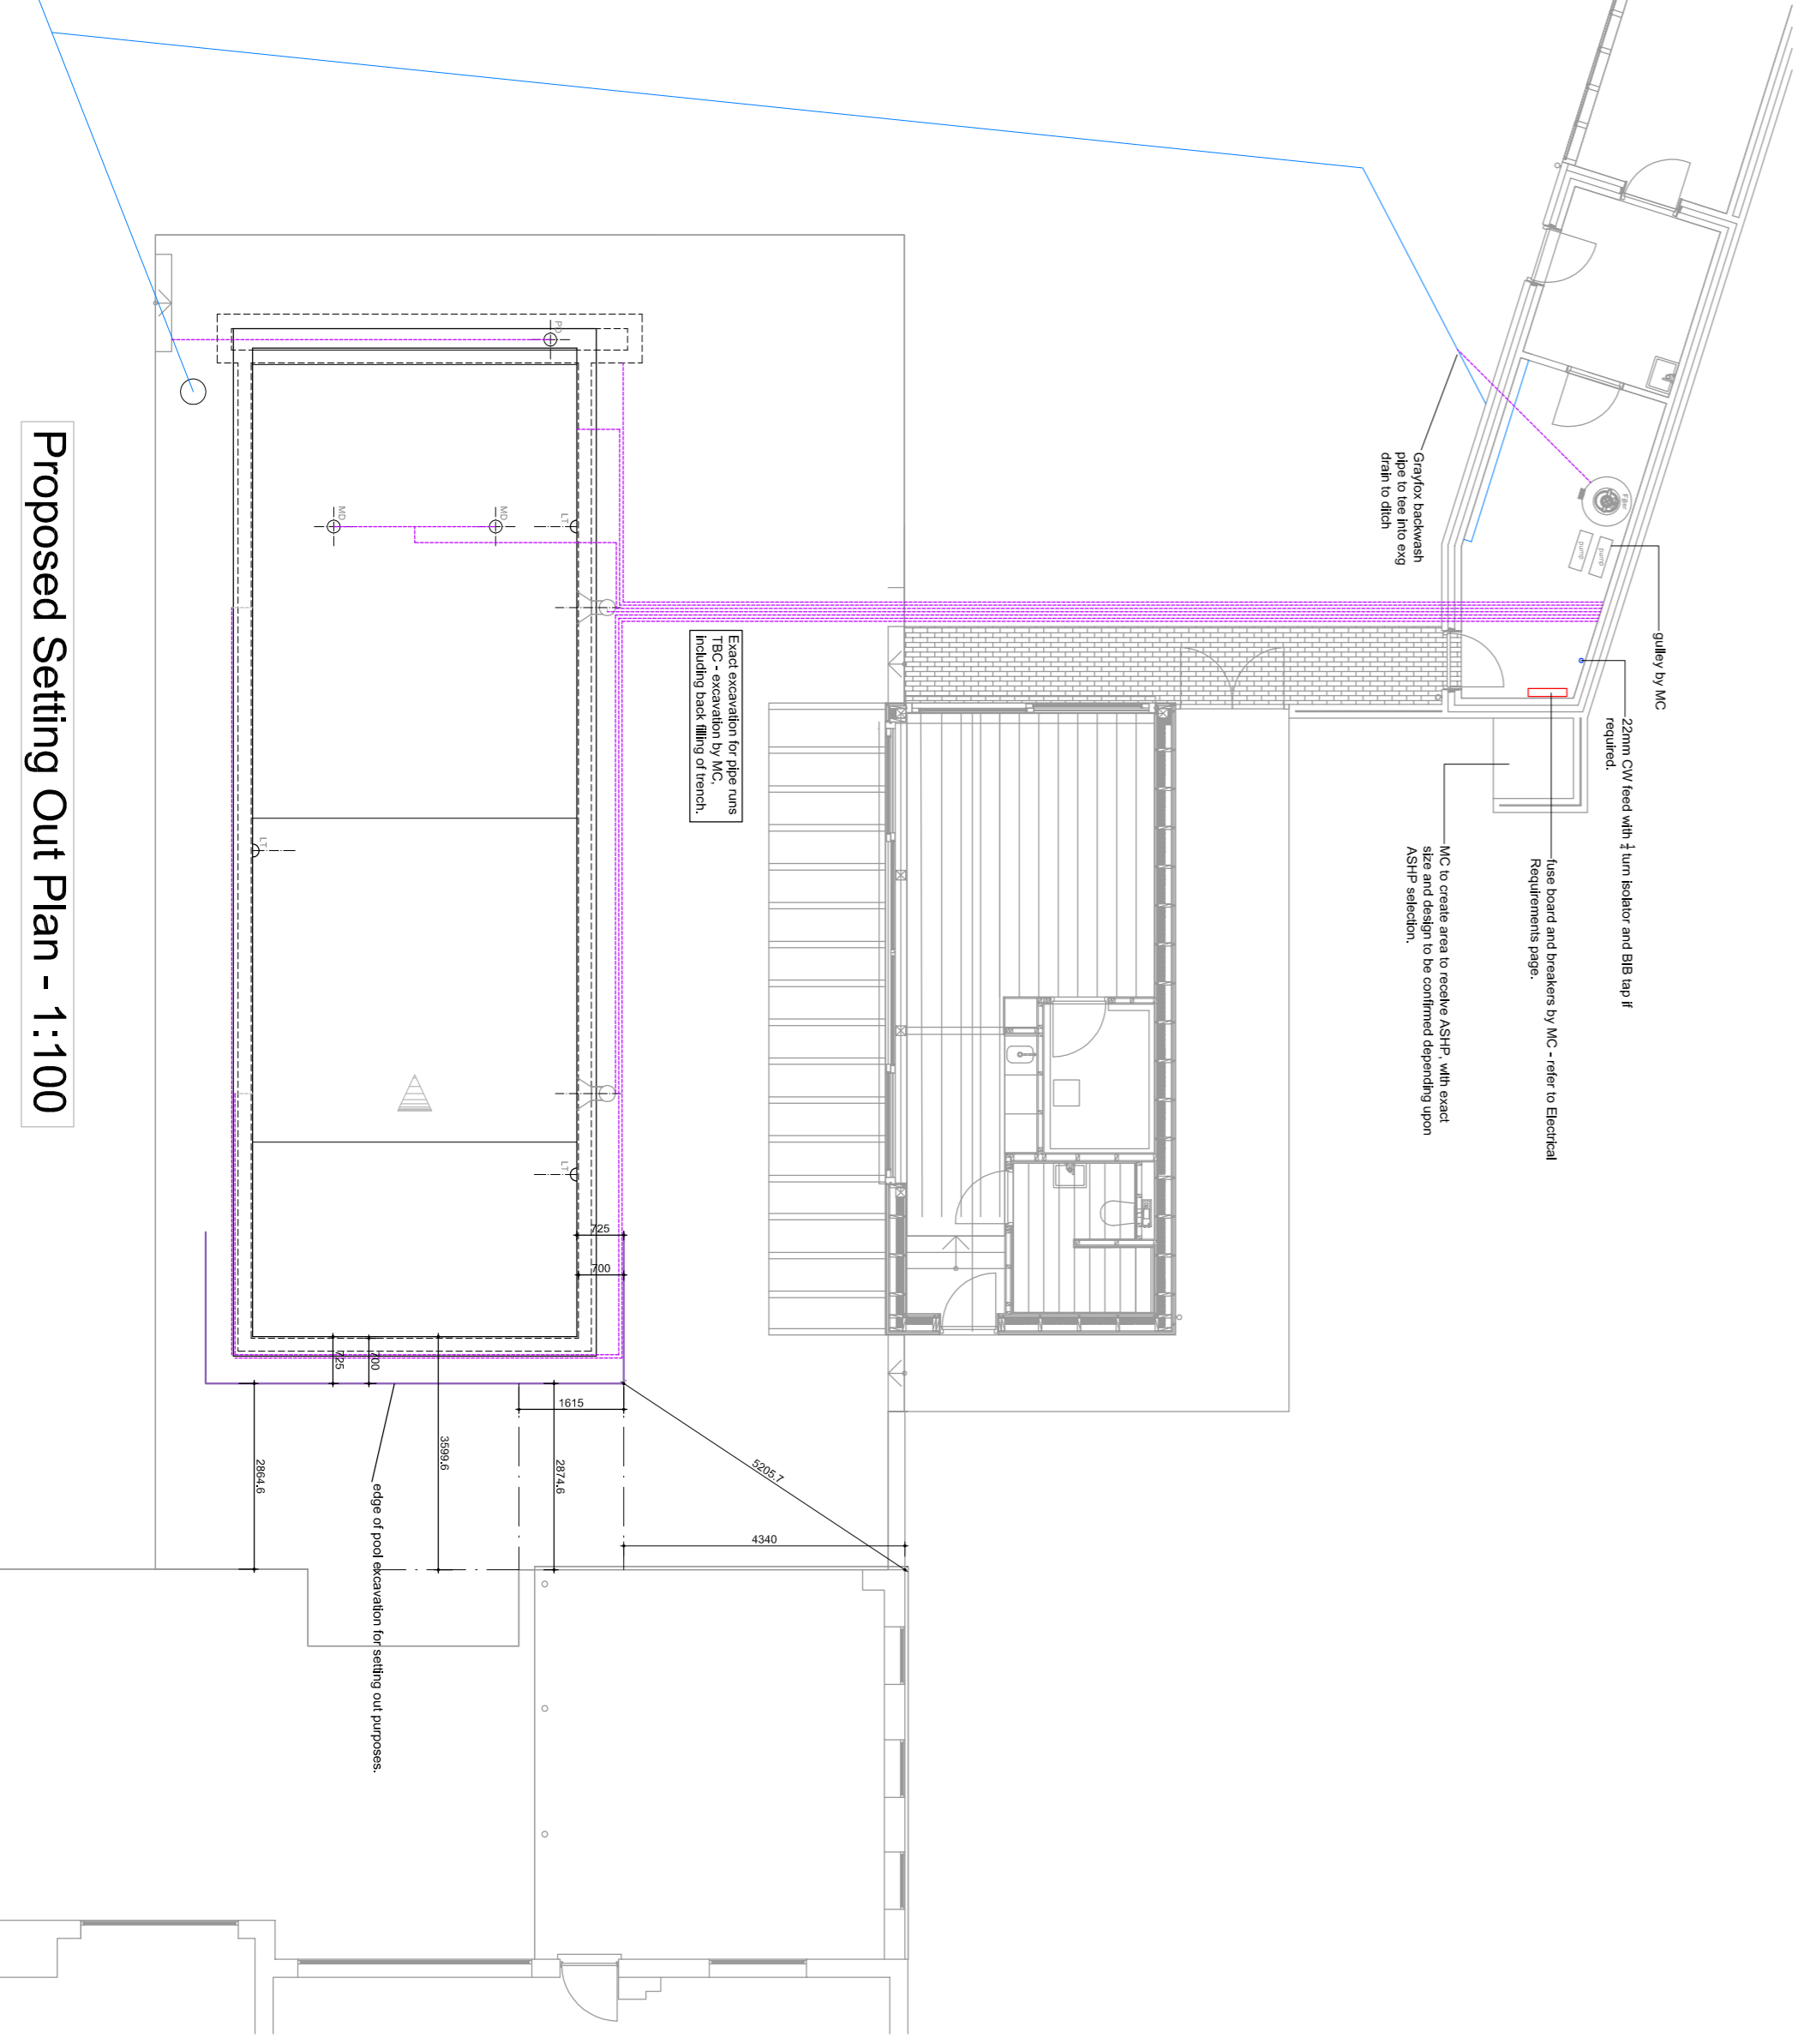

Proposed Setting Out Plan - 1:100

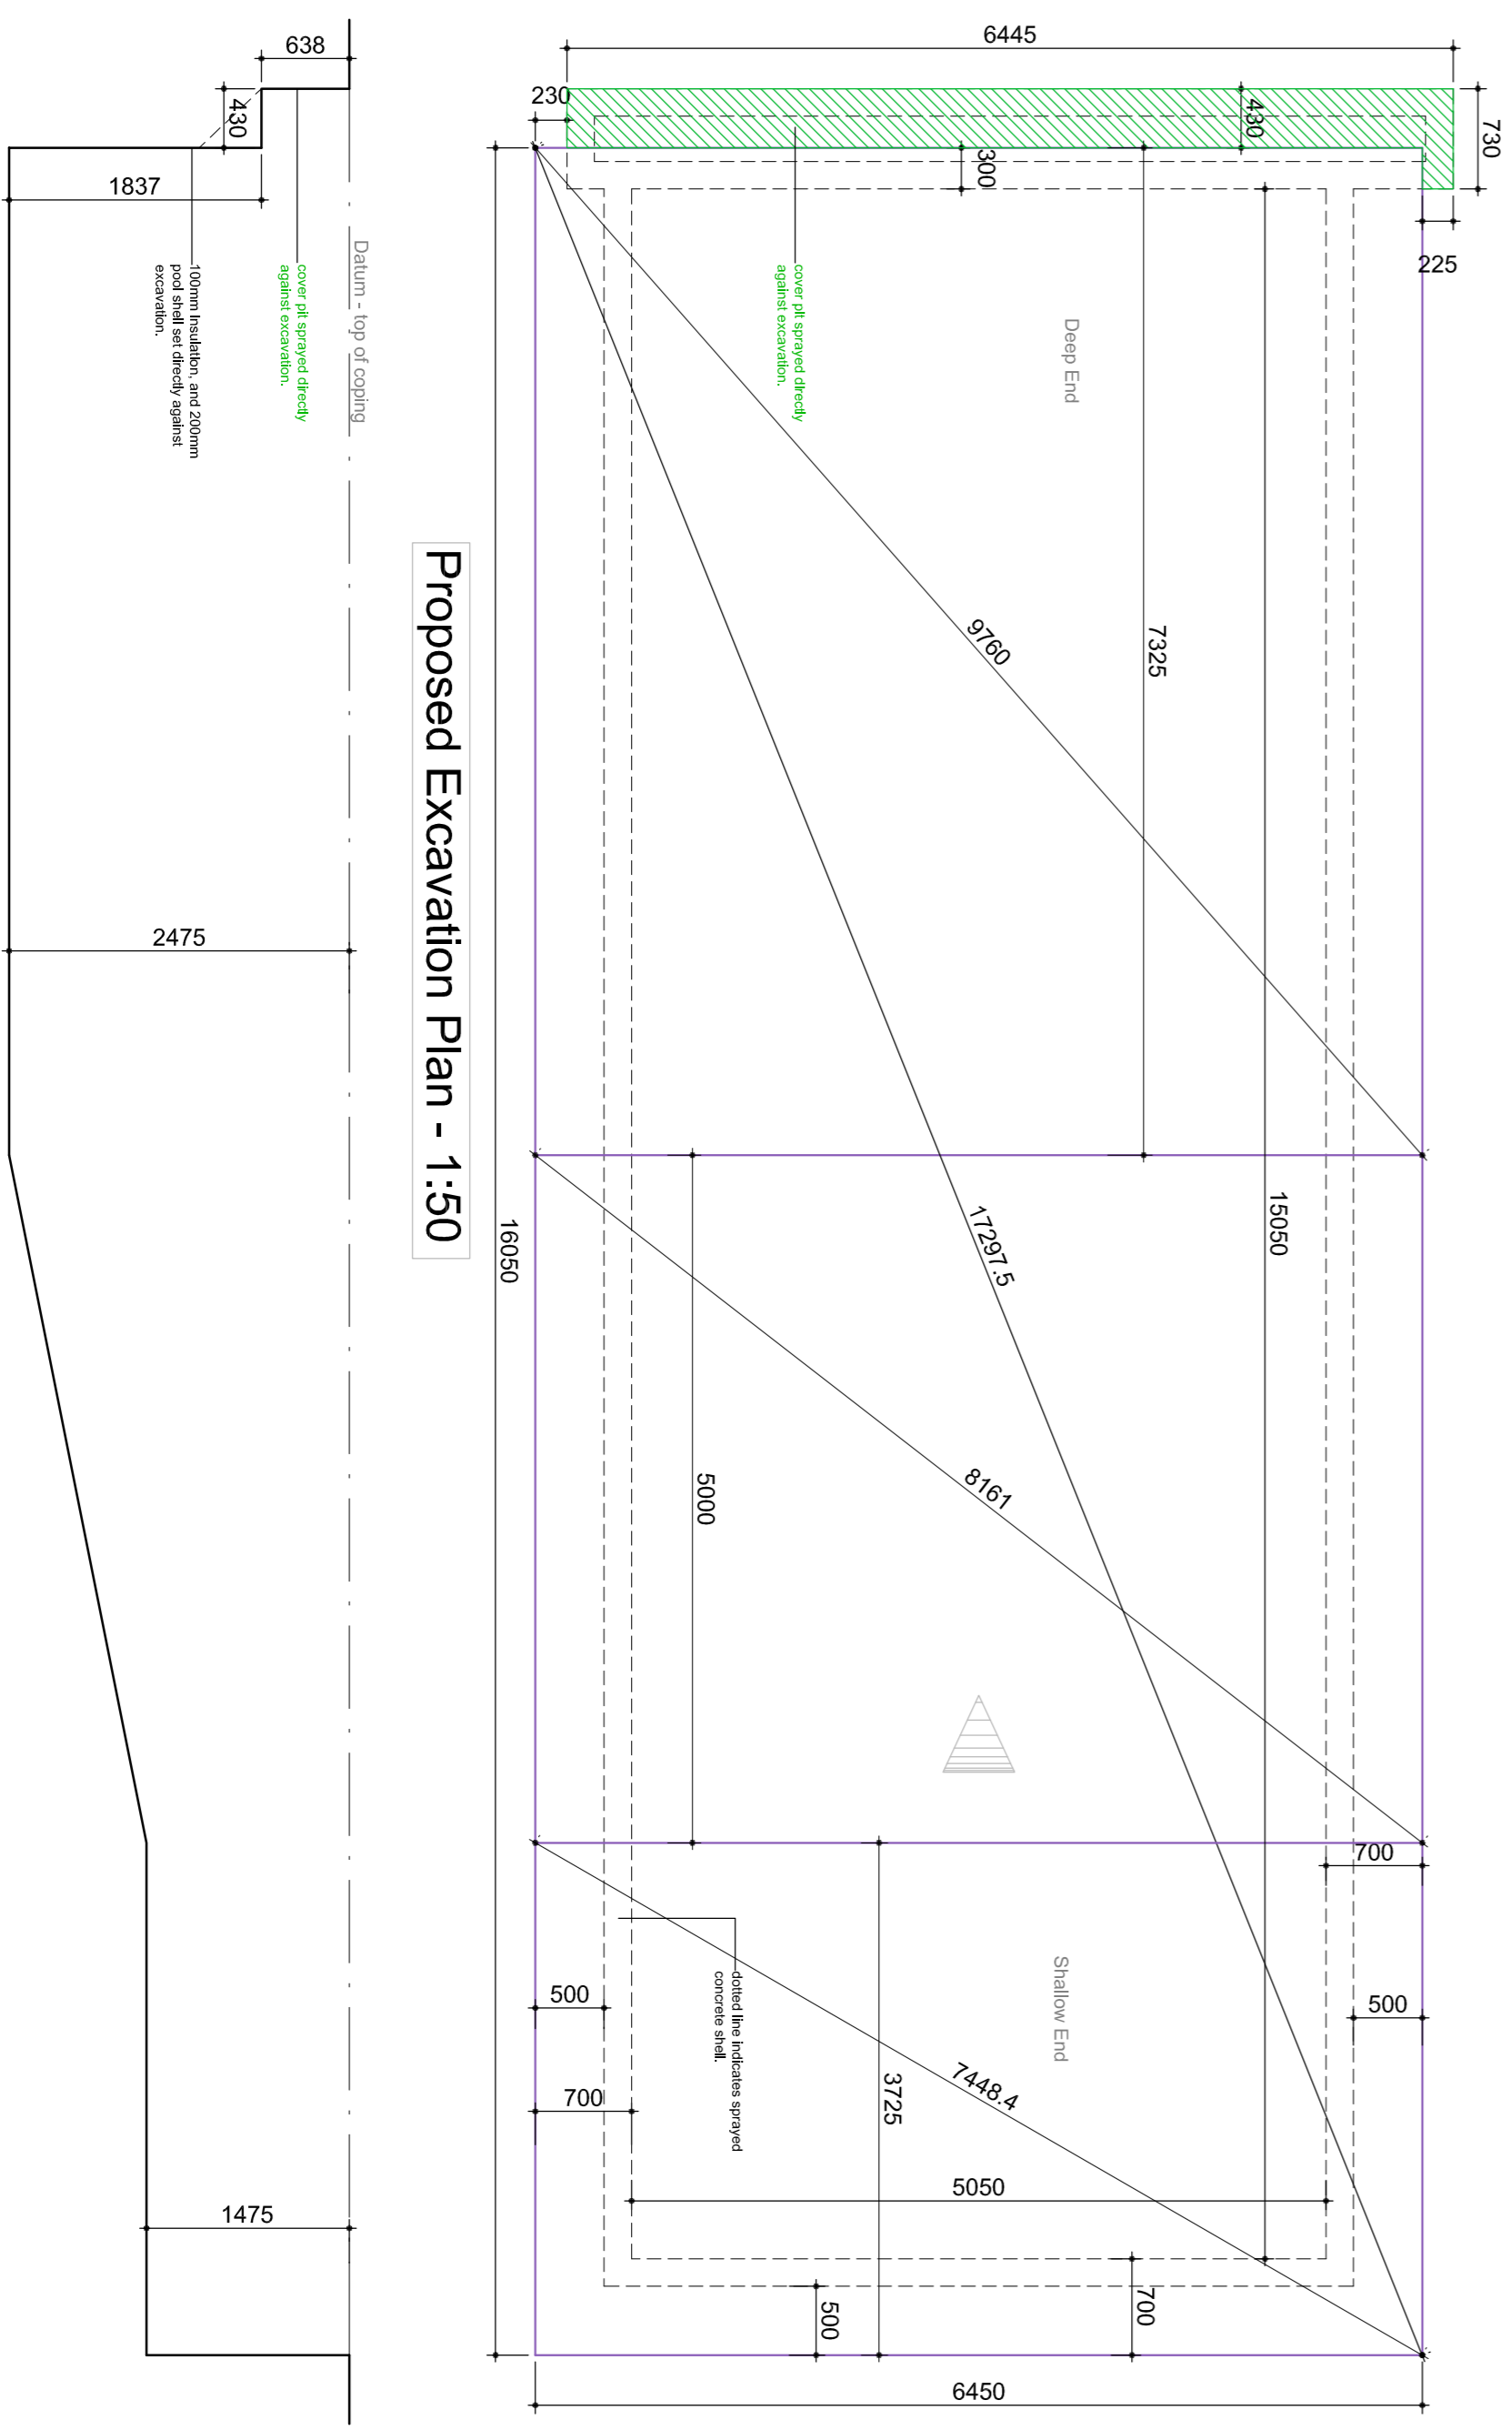

Proposed Excavation Plan - 1:50

Proposed Excavation Section - 1:50

NB: DRAWING TO READ IN CONJUNCTION WITH GF-AC-01

Key	Description	Qty
RET	Return for Heated and Filtered Water	2
LT	Pool Light - Aquapharos Helogen SS	5
MD	Main Drain	2
SK	Skimmer	2
TU	Automatic water Top Up	1
Vac	Cleaner Point	1

POSITION OF FITTINGS IN POOL WALLS

Return Fittings Centre Line - 375mm down from datum
 Cleaner Point Centre Line - 375mm down from datum
 Auto Top Up Fitting Centre Line - 500mm down from datum
 Underwater Light Centre Line - 600mm down from datum
 Skimmer set to back of pool shell, with spraying beam to form 500mm wide sprayed throat to receive tiled finish as shown. Provide SS plate over to receive finishers.
 All Fittings to be left 25mm proud of the shell. When the pool is rendered, the back of the fitting should be slightly proud of the render.
GENERAL NOTES
 Mosaic tiled finish to pool - TBC.
 Automatic safety cover in pit - lid type TBC.
 Surround slabbing by MC.
 All pool fittings to be white plastic - TBC.

© COPYRIGHT GRAYFOX SWIMMING POOLS LTD.

GRAYFOX
 SPAS, STEAM & SAUNA SWIMMING POOLS
 Mere House, Slow,
 Lincoln LN1 2BZ
 Tel: 01427 788682 Fax: 01427 788526
 email: sales@grayfoxswimmingpools.co.uk

Job Title	Revised
Drawing Title	Proposed Outdoor Swimming Pool
Scale	as shown @ A1
Date	FEB 2014
Checked	S JONES
Dwg. No.	GF-AC-02